

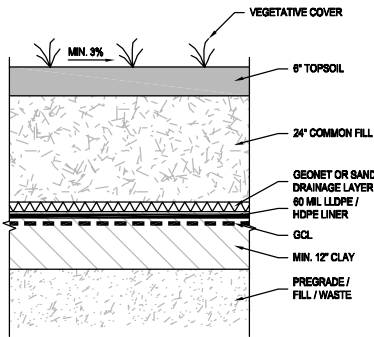


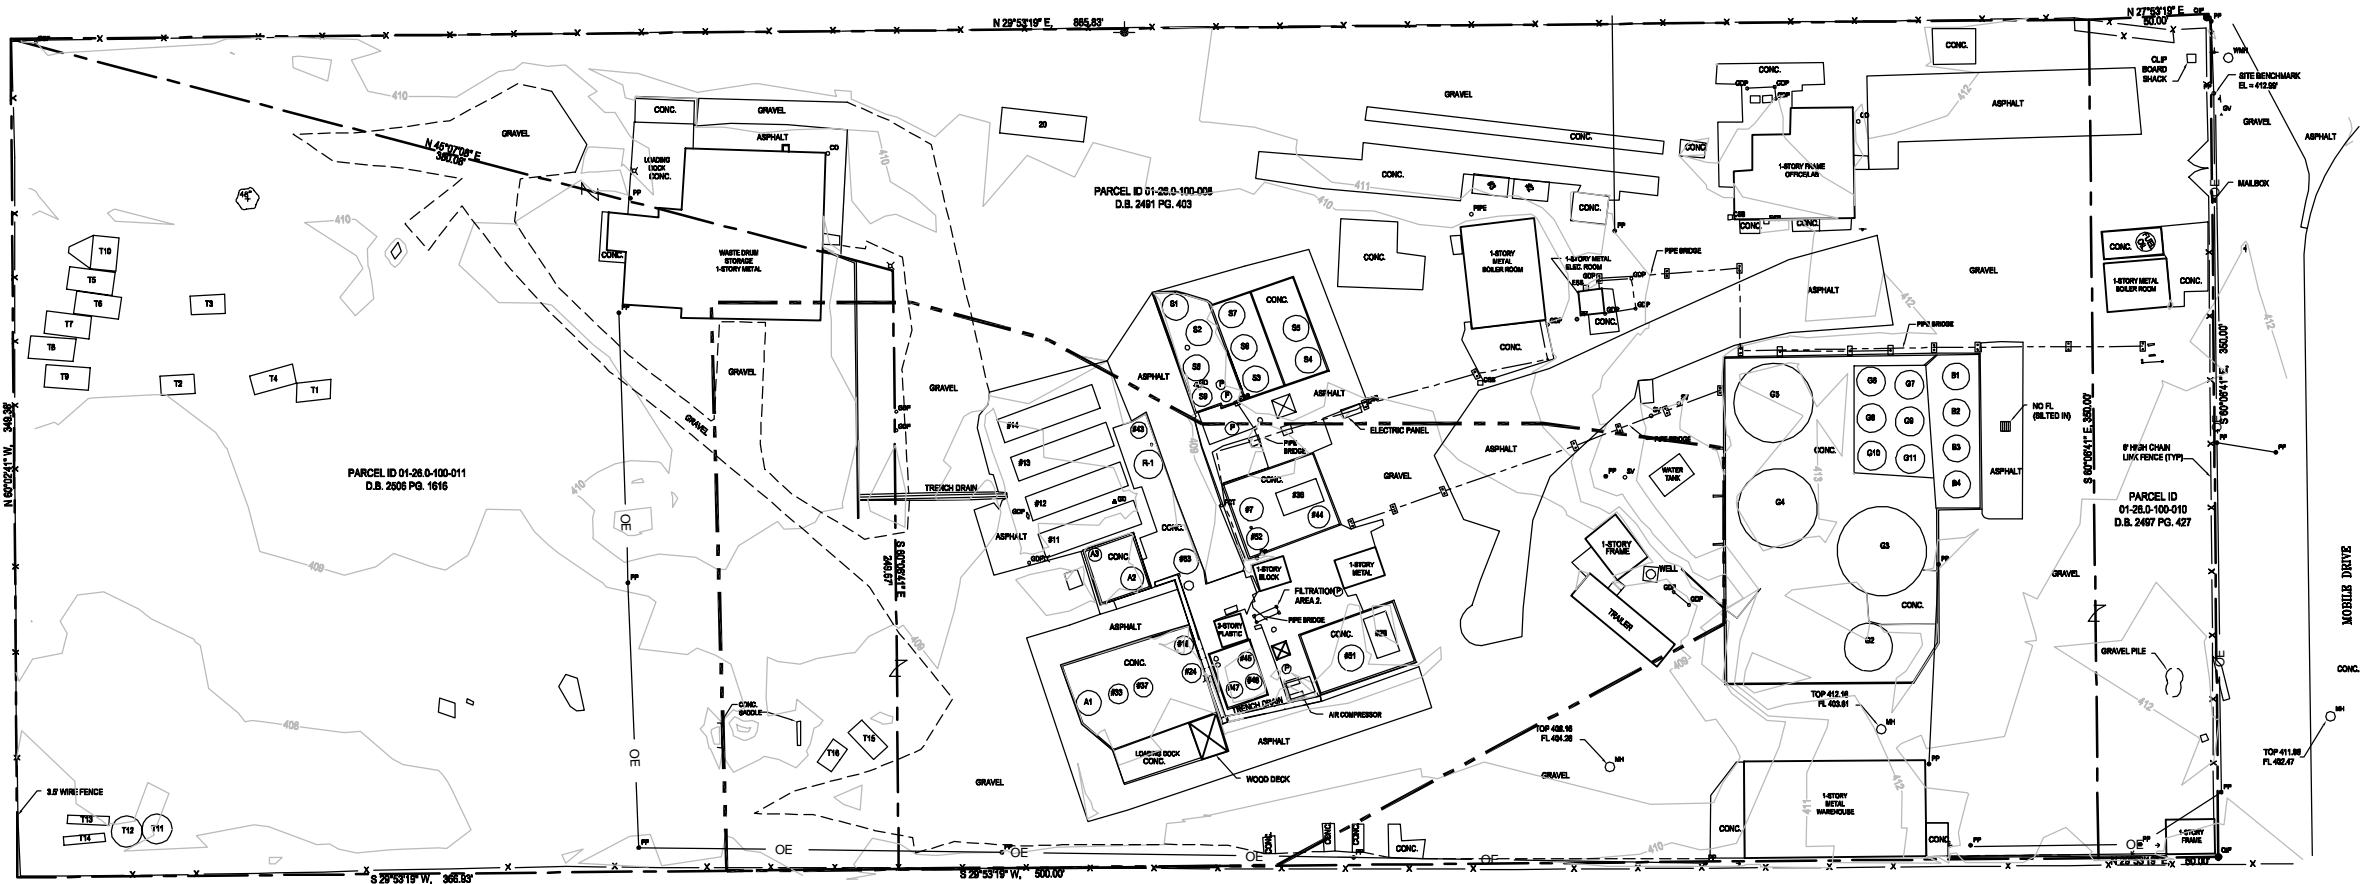

295610

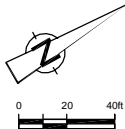

TYPICAL CAP CROSS-SECTION
N.T.S.

NO	Revision	Date	Init

- LEGEND
- CABLE SERVICE BOX
 - CLEANOUT
 - ELECTRIC SERVICE BOX
 - FAUCET
 - FIRE HYDRANT
 - GAS DRIP
 - GAS VALVE
 - GUIDEPOST
 - LIGHT STANDARD
 - MAILBOX
 - SIGN
 - MANHOLE
 - OLD IRON PIPE
 - POWER POLE
 - GUY WIRE
 - PIPE BRIDGE FOUNDATION
 - SEWER VENT
 - WATER MANHOLE
 - SMALL VAT POTS IN PROCESS AREA (<5'x5')
 - APPROXIMATE CAP LIMIT

SCALE VERIFICATION

THIS BAR MEASURES 1" ON ORIGINAL. ADJUST SCALE ACCORDINGLY.



Approved

DRAWING STATUS

Status	Date	Init

RRG CLAYTON CHEMICAL SITE
SAUGET, ILLINOIS

PROPOSED CAP AREA LAYOUT



CONESTOGA-ROVERS & ASSOCIATES

Source Reference:

FERGUSON SURVEYING, LLC. FILE 0210073 DATED 12/11/02.

Project Manager: G.D.	Reviewed By: C.R.H.	Date: OCTOBER 2006
Scale: 1" = 40'	Project N°: 42192-05	Report N°: MEMO001
		Drawing N°: C-01